

Profile Options


Drywall
Masonry
Nailer

Anchors

Wood Straps
or P+D Face
Every 16" on
Center

Standard Prep

ASA
4.5" Regular Hinges

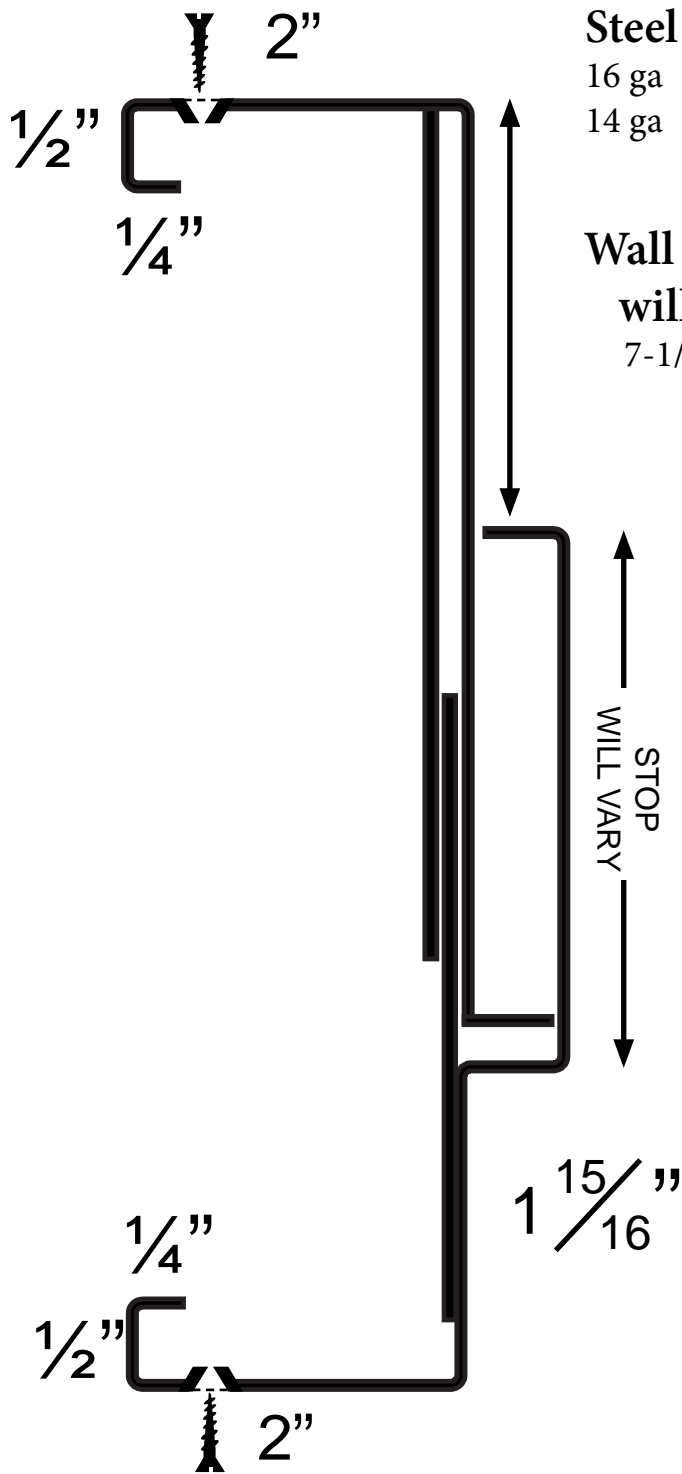


Steel Choice

16 ga
14 ga

Wall adjustment

will vary size
7-1/2" - 10-3/4"

KD Adjustable Wall Frame - Large Wall

 <small>MANUFACTURERS OF STANDARD AND CUSTOM HOLLOW METAL FRAMES AND DOORS</small>			
<small>287 Oakland Road, Belgrade, Maine 04917 USA Office 207-465-9066 Fax: 207-465-9452</small>			
QUALITY SINCE 1981	Title: KD Adjustable Wall Frame - Large Wall		
	Revision:	Revision Date:	Drawing Number:
Original Date:			
Drawn By:	Scale:	Sheet: of	